

# RECORD OF SURVEY NO. 31-24

LOCATED IN THE NW 1/4, SEC 7, T8N, R23E, MDB&M, MONO COUNTY, CALIFORNIA.

## SURVEYOR'S STATEMENT


THIS MAP CORRECTLY REPRESENTS A SURVEY MADE BY ME OR UNDER MY DIRECTION IN CONFORMANCE WITH THE REQUIREMENTS OF THE LAND SURVEYOR'S ACT AT THE REQUEST OF GERRY CHICHESTER IN AUGUST OF 1989.

*John R. Langford*  
L.S. NO. 5149  
STATE OF CALIFORNIA

## COUNTY SURVEYOR'S STATEMENT

THIS MAP HAS BEEN EXAMINED IN ACCORDANCE WITH SECTION 8766 OF THE LAND SURVEYOR'S ACT THIS 12<sup>TH</sup> DAY OF December, 1989.

*James M. Wain*  
COUNTY SURVEYOR  
Exp. 12/31-89

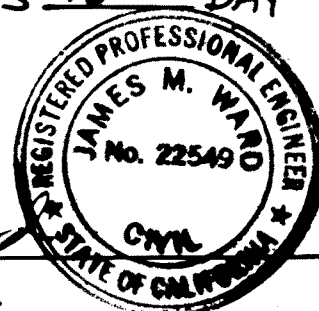

## COUNTY RECORDER'S CERTIFICATE

FILED THIS 14<sup>TH</sup> DAY OF December, 1989, AT 9:30 A.M. IN BOOK R.S. 2 OF RECORD OF SURVEYS AT PAGE 66, 66A AT THE REQUEST OF GERRY CHICHESTER.

INSTRUMENT NO. # 3985

FEE: \$ 7.50

RENN NOLAN

MONO COUNTY RECORDER

BY: *Wm. M. Miller*  
DEPUTY COUNTY RECORDER

## LEGEND:

- FND 6"x6" CAL TRANS CONC. HWY MON. ACCEPTED PER CAL TRANS R/W MAP NO. 09-MNO-23, PM 110.3 & PM 110.8.
- FND SECTION CORNER AS NOTED.
- △ FND 1" DIAM. METAL CAP STAMPED DIS OF HWYS AND PM AS NOTED.
- SET 1 1/2" DIAM ALUM CAP STAMPED L.S. 5149 ON 5/8" DIAM REBAR.
- r BASED ON RECORD INFORMATION PER CAL TRANS RIGHT OF WAY MAP NO IX-MNO-23 (NOTED AS CT R/W) OR CAL TRANS CALIFORNIA COORDINATES (NOTED AS CT GRID) UNLESS OTHERWISE NOTED.
- m BASED ON FIELD MEASUREMENTS.

## TANGENT DATA:


|   | m            |         | V (CT GRID)         |
|---|--------------|---------|---------------------|
| A | S 16°07'59"E | 62.37'  |                     |
| B | S 38°34'53"W | 55.11'  |                     |
| C | S 75°27'31"W | 39.98'  | S 74°33'47"W 39.99' |
| D | N 60°35'08"E | 40.00'  | N 69°40'57"E 39.99' |
| E | S 89°50'38"W | 103.43' |                     |
| F | N 35°50'47"E | 19.23'  | N 34°47'55"E 19.28' |

## NOTES:

- 1) CAL TRANS CALIFORNIA COORDINATE INFORMATION GIVEN IN GRID BEARINGS & GRID DISTANCES.
- 2) CALIFORNIA COORDINATE GRID FACTOR = 0.9997802.



SCALE: 1" = 100'

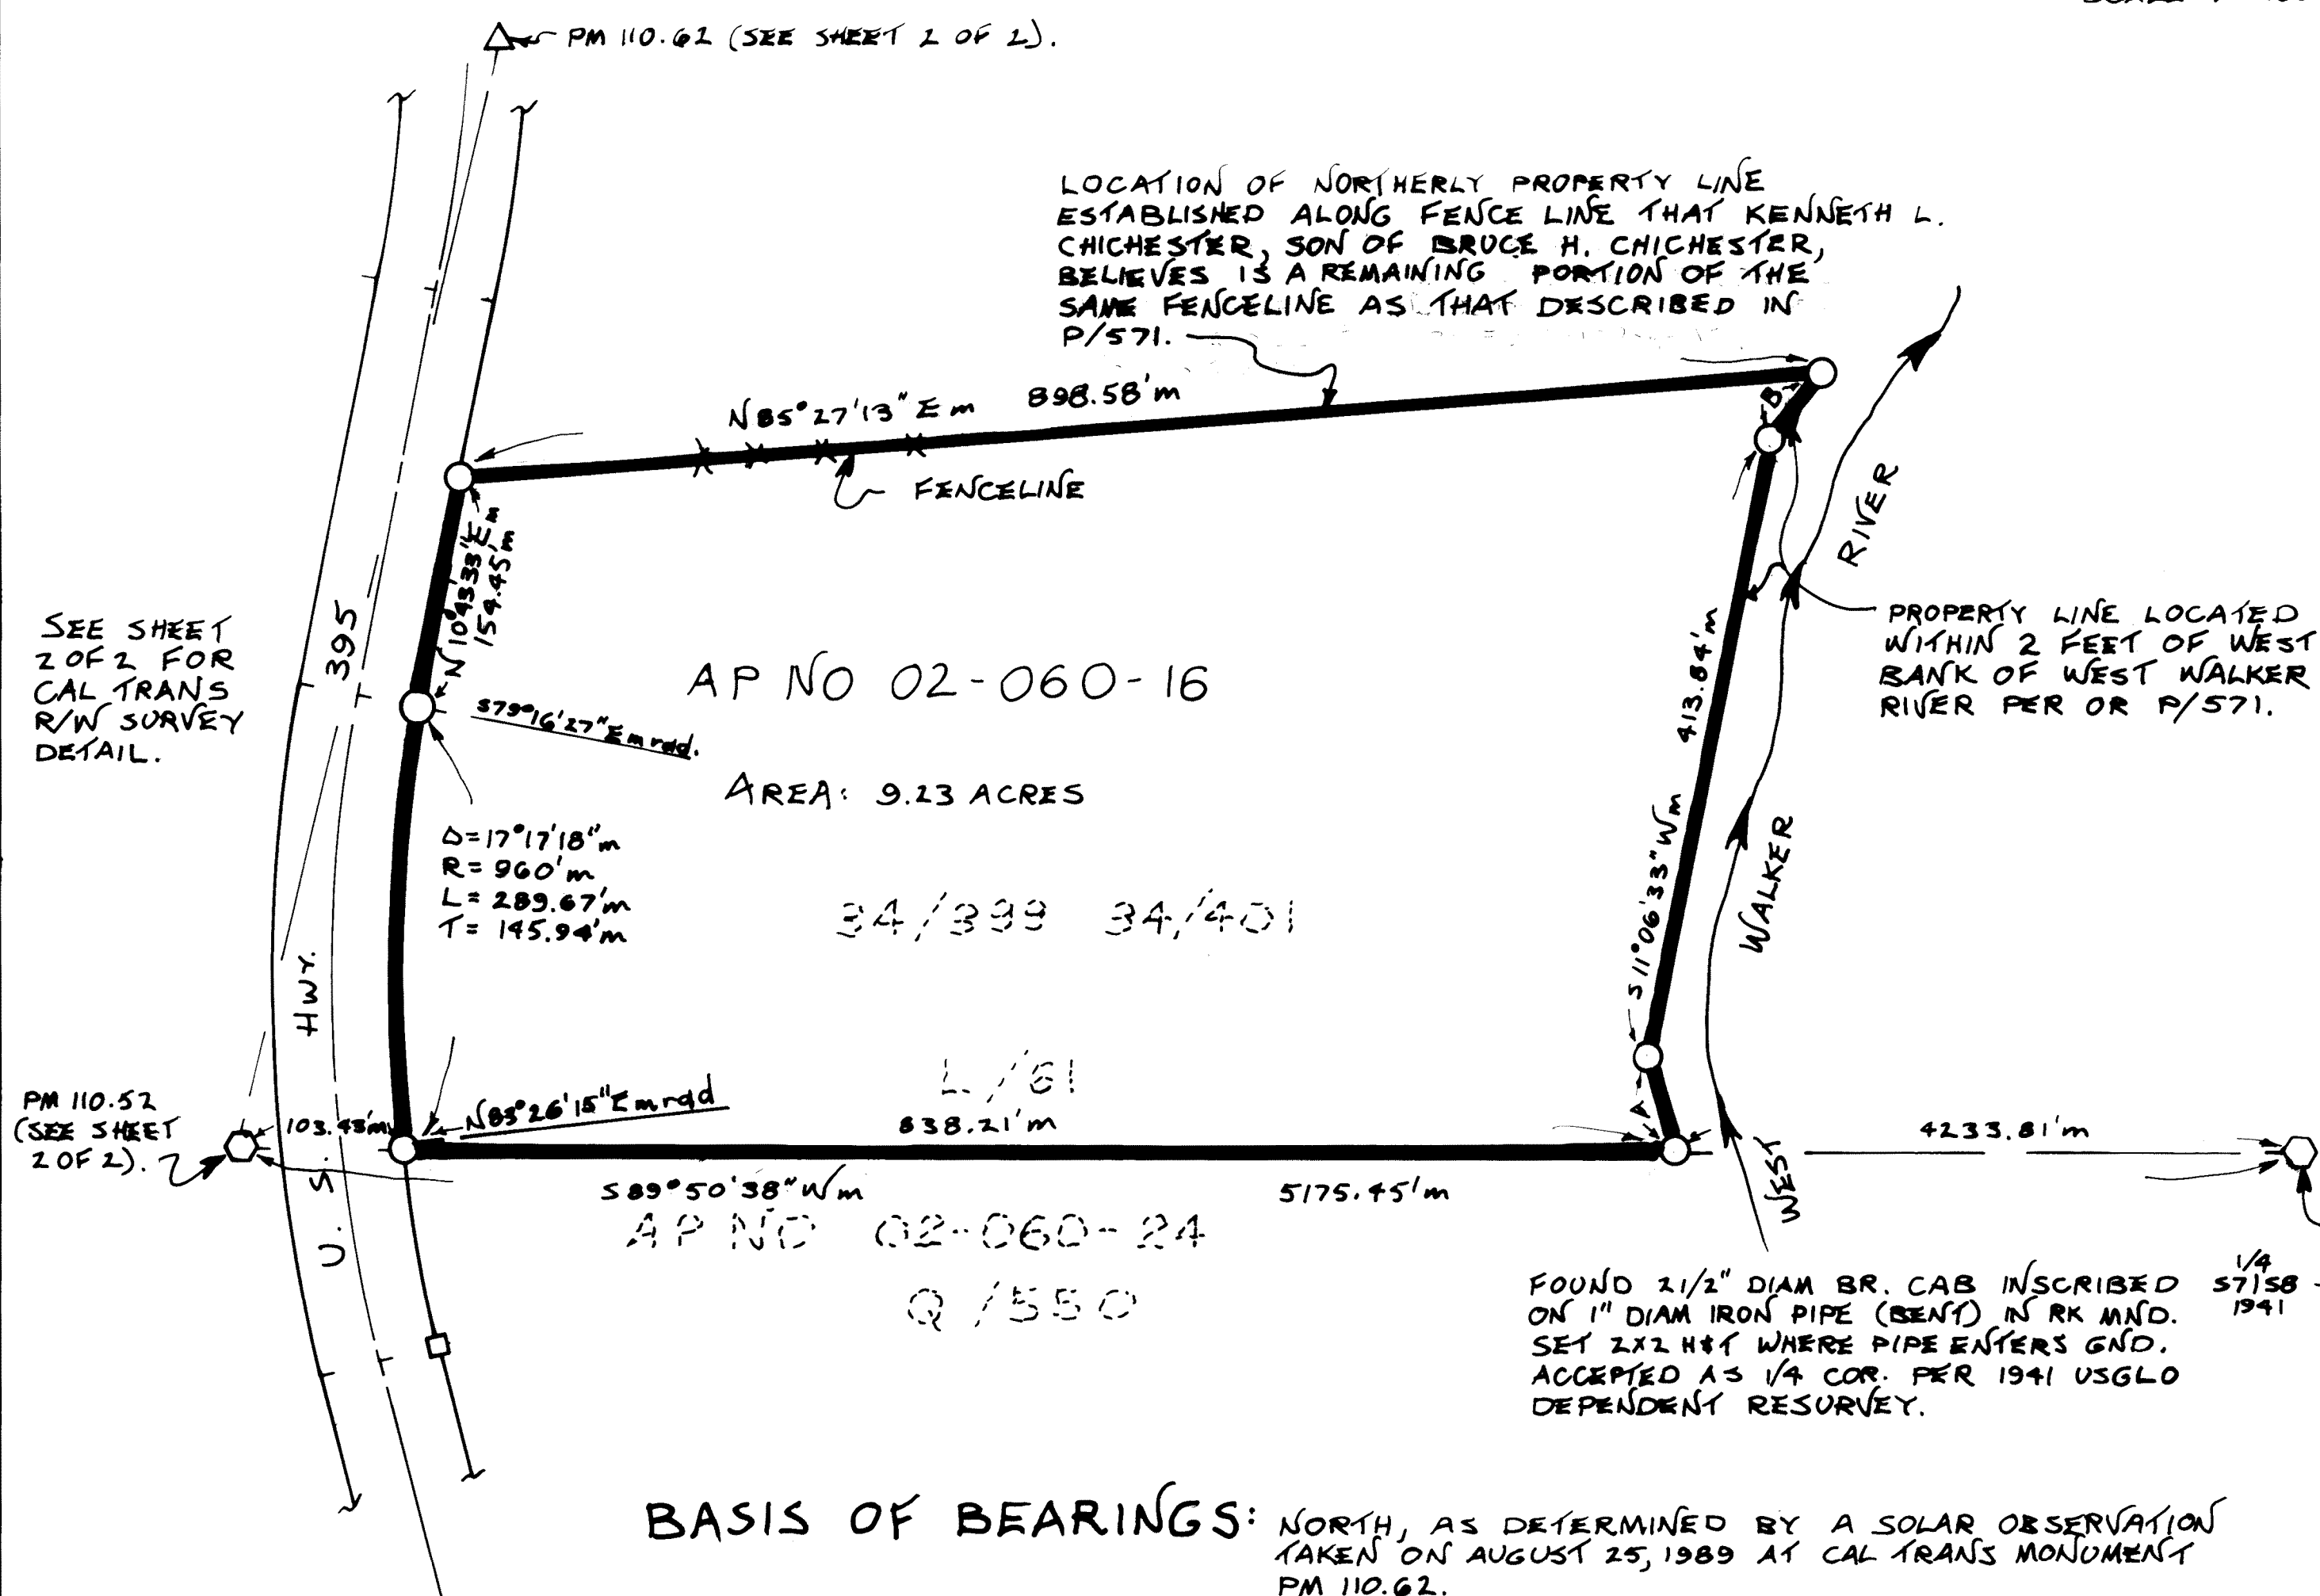

BASIS OF BEARINGS: NORTH, AS DETERMINED BY A SOLAR OBSERVATION TAKEN ON AUGUST 25, 1989 AT CAL TRANS MONUMENT PM 110.62.